



PLAN  
SCALE 1:100

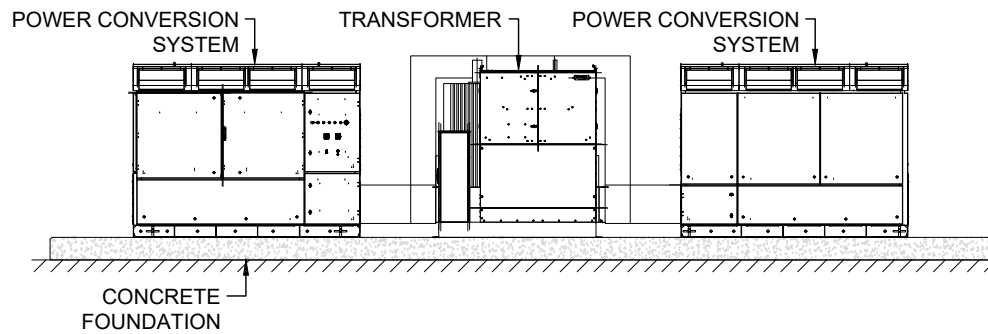

SIDE ELEVATION  
SCALE 1:100

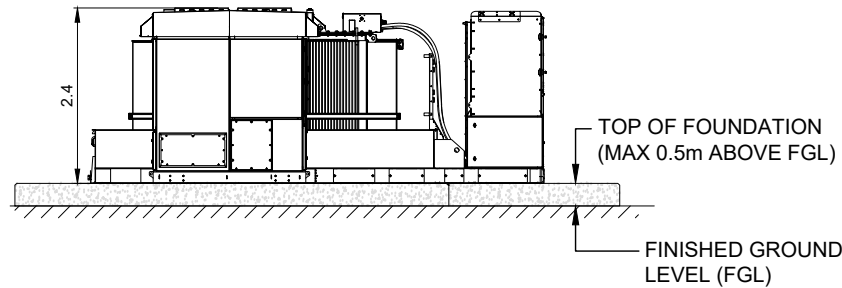


END ELEVATION  
SCALE 1:100

NOTES:

1. ALL DIMENSIONS IN METRES UNLESS NOTED OTHERWISE.
2. DETAILS SHOWN ARE TYPICAL AND SUBJECT TO DETAILED DESIGN.
3. FOUNDATION SOLUTION, INCLUDING HEIGHTS IS INDICATIVE AND SUBJECT TO DETAILED DESIGN. DEPENDING ON FINAL FOUNDATION HEIGHT, A HANDRAIL AROUND THE FOUNDATION PLINTH AND AN ACCESS STEP MAY BE REQUIRED.



2	BM	WM	JH	2025-03-03	UPDATED PURPOSE TO PLANNING
1	BM	WM	JH	2024-11-04	FIRST ISSUE
ISSUE	DRAWN	CHKD	APPD	DATE	REVISION NOTES
PURPOSE PLANNING					COORDINATES N/A
SCALE 1:100 @A3					DATUM N/A
LAYOUT DRAWING N/A					T-LAYOUT NO N/A
PROJECT TITLE WESTPORT BESS					
DRAWING TITLE POWER CONVERSION SYSTEM & TRANSFORMER					
RES DRAWING NUMBER 05200-RES-PCS-DR-PT-001					REV 2
THIS DRAWING IS THE PROPERTY OF RENEWABLE ENERGY SYSTEMS LIMITED AND NO REPRODUCTION MAY BE MADE IN WHOLE OR IN PART WITHOUT PERMISSION					
 <div>BEAUFORT COURT, EGG FARM LANE, KINGS LANGLEY, HERTS WD4 8LR. UK TEL +44 (0) 1923 299200 WWW.RES-GROUP.COM</div>					