


- NOTES:
- 1. ALL DIMENSIONS ARE IN METRES UNLESS NOTED OTHERWISE.
 - 2. EXACT LAYOUT SUBJECT TO DETAILED DESIGN WITH GRID COMPANY.
 - 3. SUITABLE SIGNAGE FOR HV ELECTRICAL INSTALLATION TO BE INSTALLED.
 - 4. FOUNDATION HEIGHT AND EXTENTS SUBJECT TO DETAILED DESIGN.
 - 5. BASED ON RES INTERNAL DRAWING 05200-RES-SUB-DR-EE-001.
 - 6. THE AREA HATCHED IN ORANGE INCLUDES GRID CONNECTION ASSETS DESIGNED AND MANAGED BY THE DNO, THEREFORE THE DESIGN IS INDICITIVE AND SUBJECT TO DETAILED DESIGN BY DNO.


- KEY:
- SECURITY FENCE
 - ALLOWANCE FOR DNO SUBSTATION COMPOUND SEE NOTE 6.
 - LIGHTING / CCTV COLUMN
 - CB CIRCUIT BREAKER
 - CSE CABLE SEALING END
 - CT CURRENT TRANSFORMER
 - CVT CAPACITIVE VOLTAGE TRANSFORMER
 - PI POST INSULATOR
 - SA SURGE ARRESTOR
 - DS/2ES DISCONNECTOR/ 2 EARTH SWITCHES
 - NER NEUTRAL EARTHING RESISTOR
 - GT GRID TRANSFORMER
 - ET EARTHING TRANSFORMER
 - PQ CVT POWER QUALITY CAPACITIVE VOLTAGE TRANSFORMER

SHEET 1 OF 3




1	BM	WM	JH	2025-03-04	FIRST ISSUE
ISSUE	DRAWN	CHKD	APPD	DATE	REVISION NOTES
PURPOSE PLANNING					COORDINATES N/A
SCALE 1:500 @A3					DATUM N/A
LAYOUT DRAWING N/A					T-LAYOUT NO N/A
PROJECT TITLE WESTPORT BESS					
DRAWING TITLE SUBSTATION COMPOUND					
RES DRAWING NUMBER 05200-RES-SUB-DR-PT-009					REV 1
THIS DRAWING IS THE PROPERTY OF RENEWABLE ENERGY SYSTEMS LIMITED AND NO REPRODUCTION MAY BE MADE IN WHOLE OR IN PART WITHOUT PERMISSION					
					BEAUFORT COURT, EGG FARM LANE, KINGS LANGLEY, HERTS WD4 8LR. UK TEL +44 (0) 1923 299200 WWW.RES-GROUP.COM

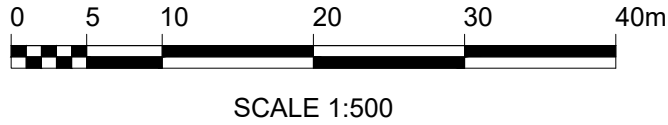

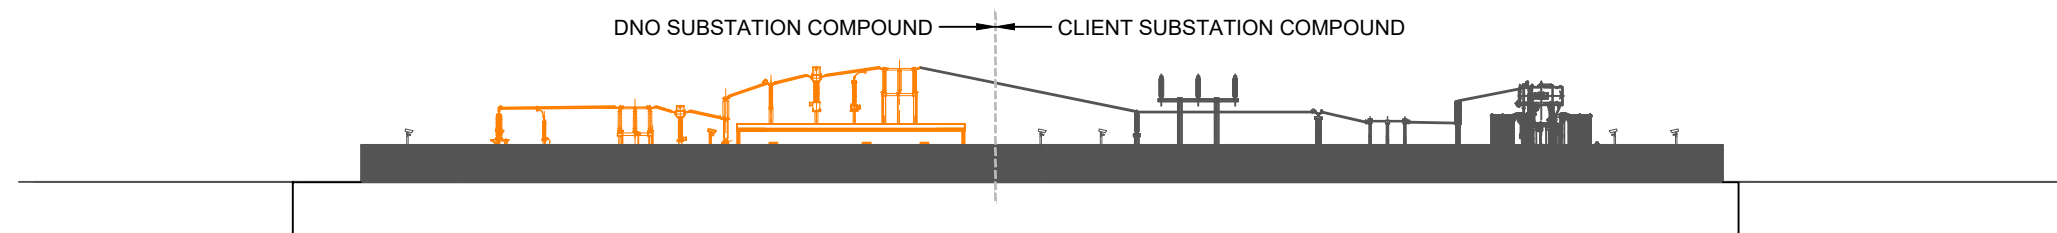

ELEVATION A
SHOWN WITH FENCES.
SCALE 1:500

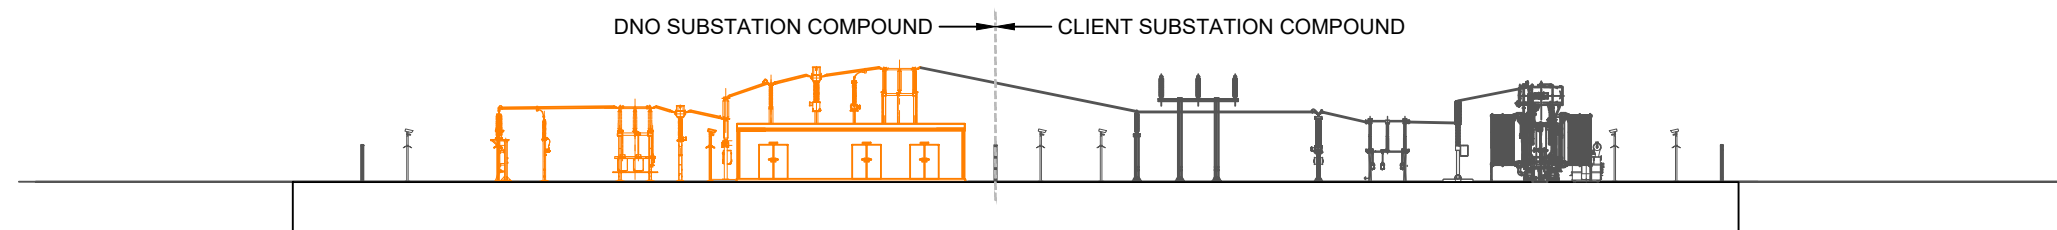


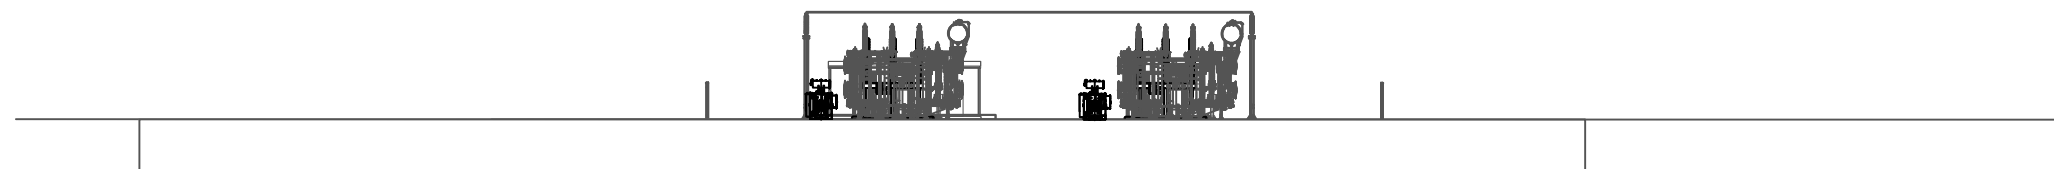
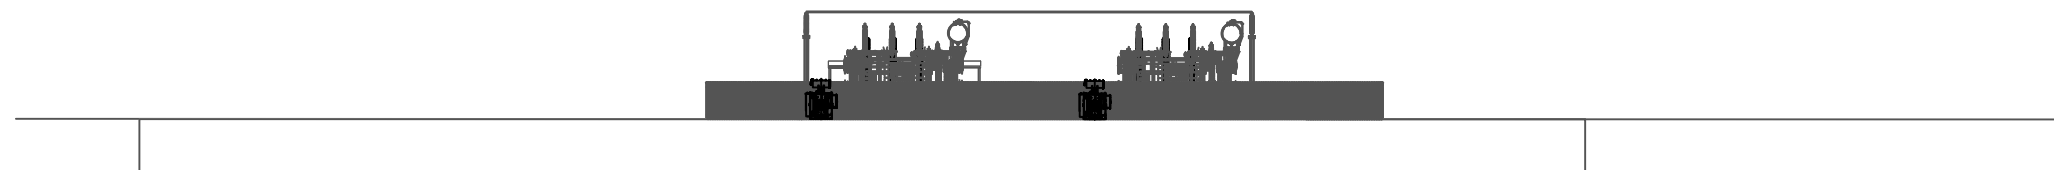
ELEVATION A
SHOWN WITHOUT FENCES.
SCALE 1:500

NOTES:

1. ALL DIMENSIONS ARE IN METRES UNLESS NOTED OTHERWISE.
2. EXACT LAYOUT SUBJECT TO DETAILED DESIGN WITH GRID COMPANY.
3. SUITABLE SIGNAGE FOR HV ELECTRICAL INSTALLATION TO BE INSTALLED.
4. FOUNDATION HEIGHT AND EXTENTS SUBJECT TO DETAILED DESIGN.
5. BASED ON RES INTERNAL DRAWING 05200-RES-SUB-DR-EE-001.
6. THE AREA HATCHED IN ORANGE INCLUDES GRID CONNECTION ASSETS DESIGNED AND MANAGED BY THE DNO, THEREFORE THE DESIGN IS INDICATIVE AND SUBJECT TO DETAILED DESIGN BY DNO.

SHEET 2 OF 3

1	BM	WM	JH	2025-03-04	FIRST ISSUE
ISSUE	DRAWN	CHKD	APPD	DATE	REVISION NOTES
PURPOSE PLANNING				COORDINATES N/A	
SCALE 1:500 @A3				DATUM N/A	
LAYOUT DRAWING N/A				T-LAYOUT NO N/A	
PROJECT TITLE WESTPORT BESS					
DRAWING TITLE SUBSTATION COMPOUND					
RES DRAWING NUMBER 05200-RES-SUB-DR-PT-009					REV 1
THIS DRAWING IS THE PROPERTY OF RENEWABLE ENERGY SYSTEMS LIMITED AND NO REPRODUCTION MAY BE MADE IN WHOLE OR IN PART WITHOUT PERMISSION					
 <div style="float: right; text-align: right;"> BEAUFORT COURT, EGG FARM LANE, KINGS LANGLEY, HERTS WD4 8LR, UK TEL +44 (0) 1923 299200 WWW.RES-GROUP.COM </div>					



NOTES:

1. ALL DIMENSIONS ARE IN METRES UNLESS NOTED OTHERWISE.
2. EXACT LAYOUT SUBJECT TO DETAILED DESIGN WITH GRID COMPANY.
3. SUITABLE SIGNAGE FOR HV ELECTRICAL INSTALLATION TO BE INSTALLED.
4. FOUNDATION HEIGHT AND EXTENTS SUBJECT TO DETAILED DESIGN.
5. BASED ON RES INTERNAL DRAWING 05200-RES-SUB-DR-EE-001.

SHEET 3 OF 3

1	BM	WM	JH	2025-03-04	FIRST ISSUE
ISSUE	DRAWN	CHKD	APPD	DATE	REVISION NOTES
PURPOSE				COORDINATES	
PLANNING				N/A	
SCALE				DATUM	
1:500 @A3				N/A	
LAYOUT DRAWING				T-LAYOUT NO	
N/A				N/A	
PROJECT TITLE					
WESTPORT BESS					
DRAWING TITLE					
SUBSTATION COMPOUND					
RES DRAWING NUMBER					REV
05200-RES-SUB-DR-PT-009					1

THIS DRAWING IS THE PROPERTY OF RENEWABLE ENERGY SYSTEMS LIMITED AND NO REPRODUCTION MAY BE MADE IN WHOLE OR IN PART WITHOUT PERMISSION



BEAUFORT COURT,
EGG FARM LANE,
KINGS LANGLEY,
HERTS WD4 8LR. UK
TEL +44 (0) 1923 299200
WWW.RES-GROUP.COM



SCALE 1:500