



PLAN
SCALE 1:50

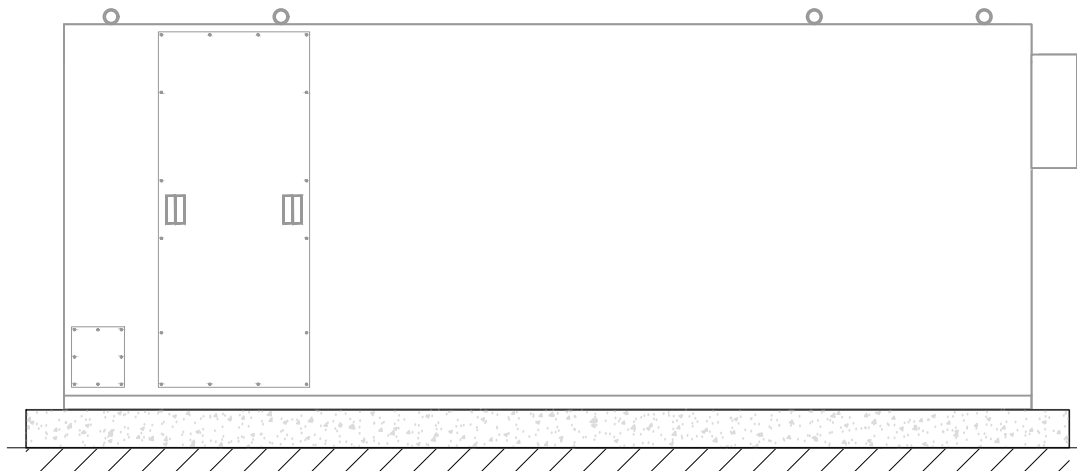


ELEVATION A
SCALE 1:50

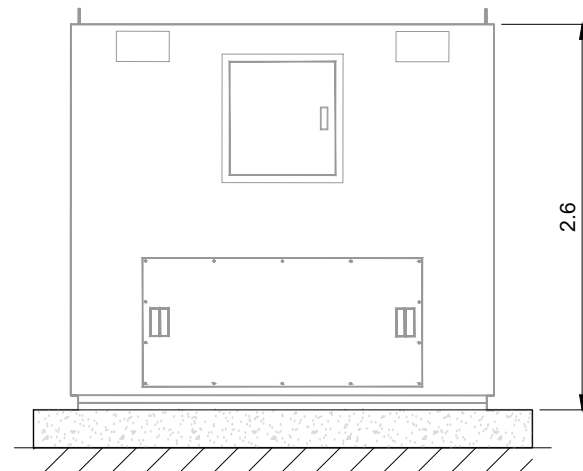

ELEVATION B
SCALE 1:50

- NOTES:
- ALL DIMENSIONS ARE IN METRES UNLESS OTHERWISE STATED.
 - DETAILS SHOWN ARE TYPICAL AND ARE SUBJECT TO DETAILED DESIGN.
 - ALL DIMENSIONS ARE APPROXIMATE AND SUBJECT TO DETAILED DESIGN.

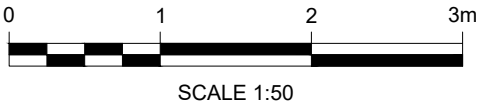

| | | | | | |
|---|-------|------|------|------------|-----------------------------|
| 2 | BM | WM | JH | 2025-03-03 | UPDATED PURPOSE TO PLANNING |
| 1 | BM | WM | JH | 2024-11-04 | FIRST ISSUE |
| ISSUE | DRAWN | CHKD | APPD | DATE | REVISION NOTES |
| PURPOSE | | | | | COORDINATES |
| PLANNING | | | | | N/A |
| SCALE | | | | | DATUM |
| 1:50 @A3 | | | | | N/A |
| LAYOUT DRAWING | | | | | T-LAYOUT NO |
| N/A | | | | | N/A |
| PROJECT TITLE | | | | | |
| WESTPORT BESS | | | | | |
| DRAWING TITLE | | | | | |
| CAPACITOR BANK | | | | | |
| RES DRAWING NUMBER | | | | | REV |
| 05200-RES-SUB-DR-PT-004 | | | | | 2 |
| THIS DRAWING IS THE PROPERTY OF RENEWABLE ENERGY SYSTEMS LIMITED AND NO REPRODUCTION MAY BE MADE IN WHOLE OR IN PART WITHOUT PERMISSION | | | | | |
| res | | | | | |
| BEAUFORT COURT, EGG FARM LANE, KINGS LANGLEY, HERTS WD4 8LR. UK TEL +44 (0) 1923 299200 WWW.RES-GROUP.COM | | | | | |