


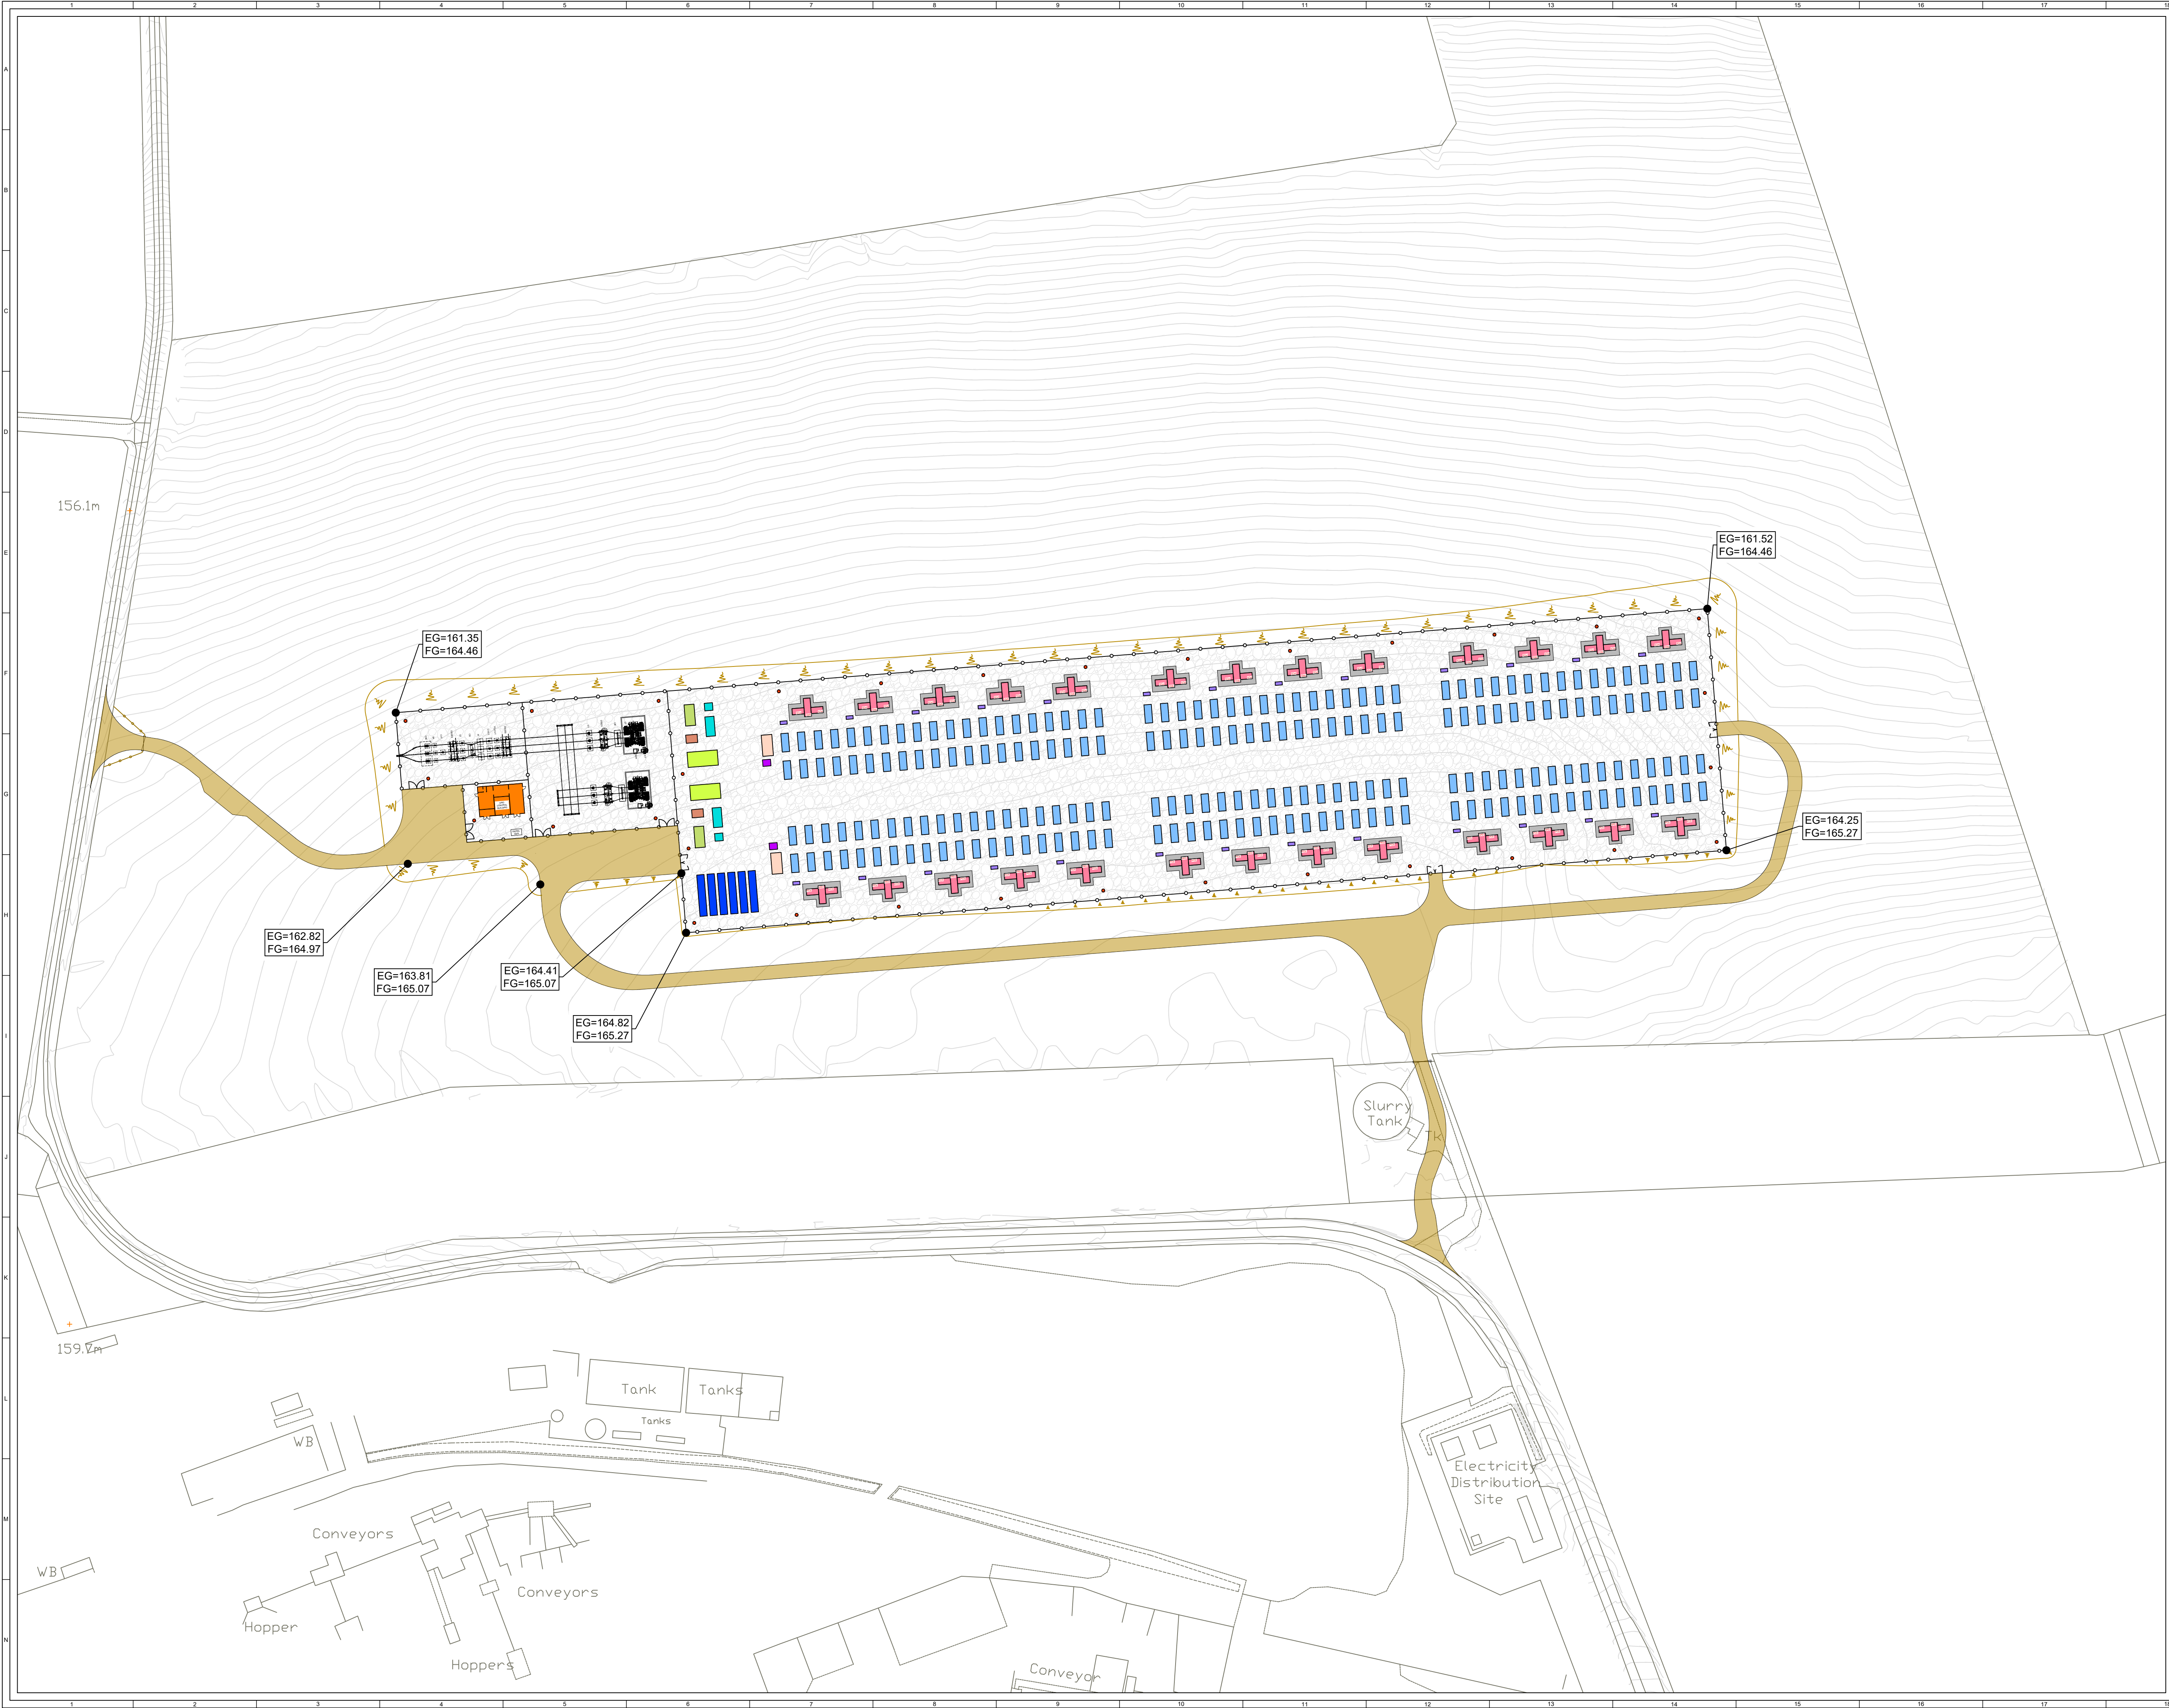

© CROWN COPYRIGHT. ALL RIGHTS RESERVED.
2025 LICENCE NUMBER 0100031673.

KEY:

EG=161.52
FG=164.46


EG = EXISTING GROUND
FG = FINISHED GROUND

NOTES:

1. DRAWING TO BE READ IN CONJUNCTION WITH
REF. [1] AND REF. [2]

REFERENCES:

- [1] INFRASTRUCTURE LAYOUT -
05200-RES-LAY-DR-PT-001
- [2] INFRASTRUCTURE LAYOUT -ELEVATION VIEWS
05200-RES-LAY-DR-PT-002

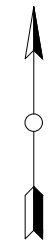

1	BM	WM	JH	2025-03-03	FIRST ISSUE
ISSUE	DRAWN	CHKD	APPO	DATE	REVISION NOTES
PURPOSE				COORDINATES	
PLANNING				OSGB 1936	
SCALE				DATUM	
1:1,000				N/A	
@ A1					
LAYOUT DWG				T-LAYOUT NO:	
N/A				N/A	
PROJECT TITLE					
WESTPORT BESS					
DRAWING TITLE					
EXISTING AND PROPOSED SITE ELEVATION					
RES DRAWING NUMBER					REV
05200-RES-ERW-DR-PT-001					1
THIS DRAWING IS THE PROPERTY OF RENEWABLE ENERGY SYSTEMS LIMITED AND NO REPRODUCTION MAY BE MADE IN WHOLE OR IN PART WITHOUT PERMISSION					
				BEAUFORT COURT, EGG FARM LANE, KINGS LANGLEY, HERTS WD4 8LR, UK TEL: +44 (0) 1923 295200 WWW.RES-GROUP.COM	