
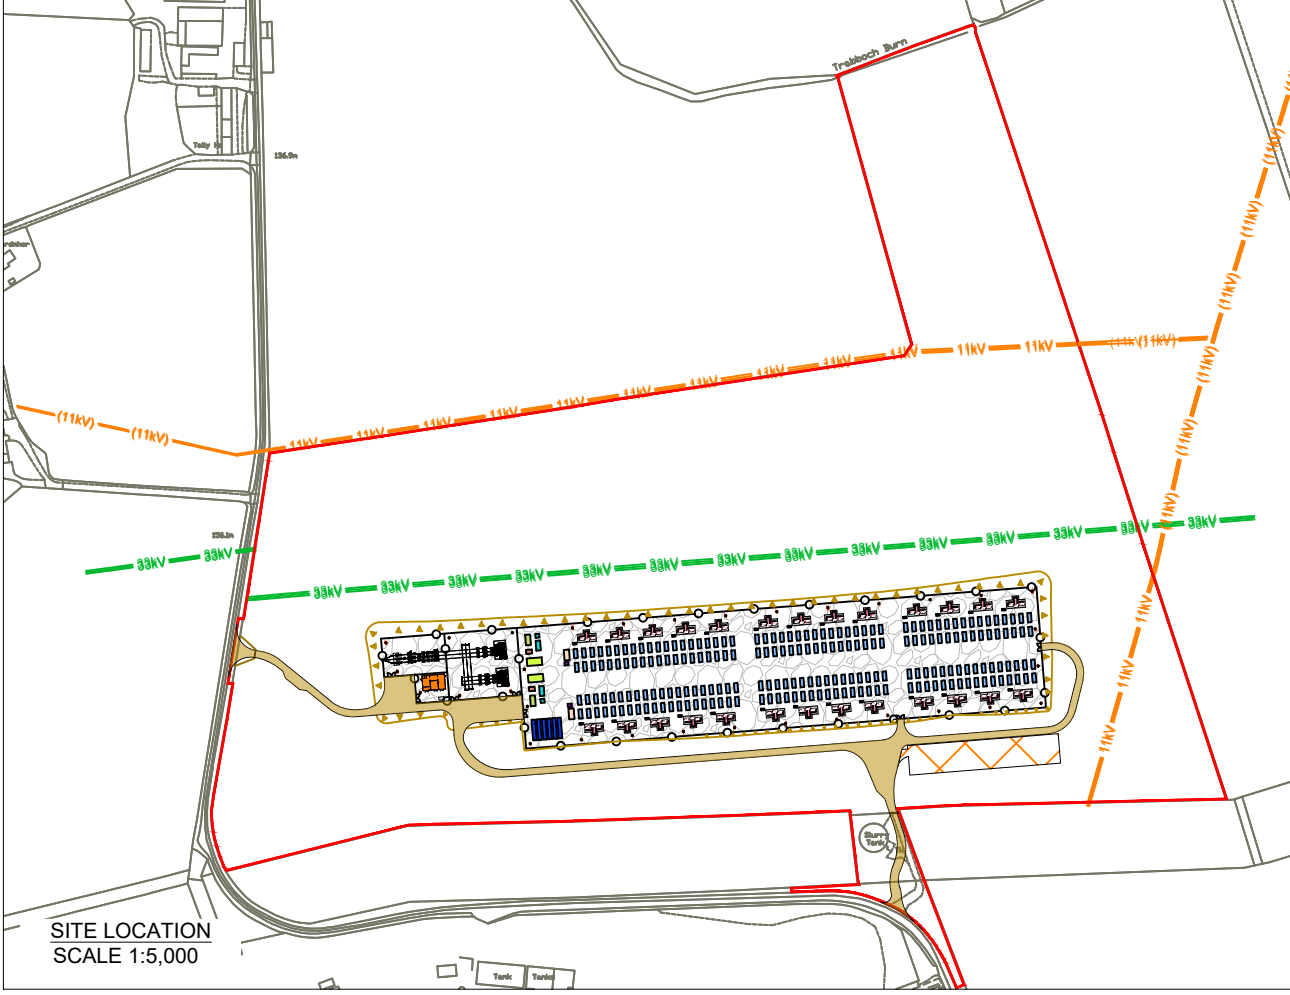


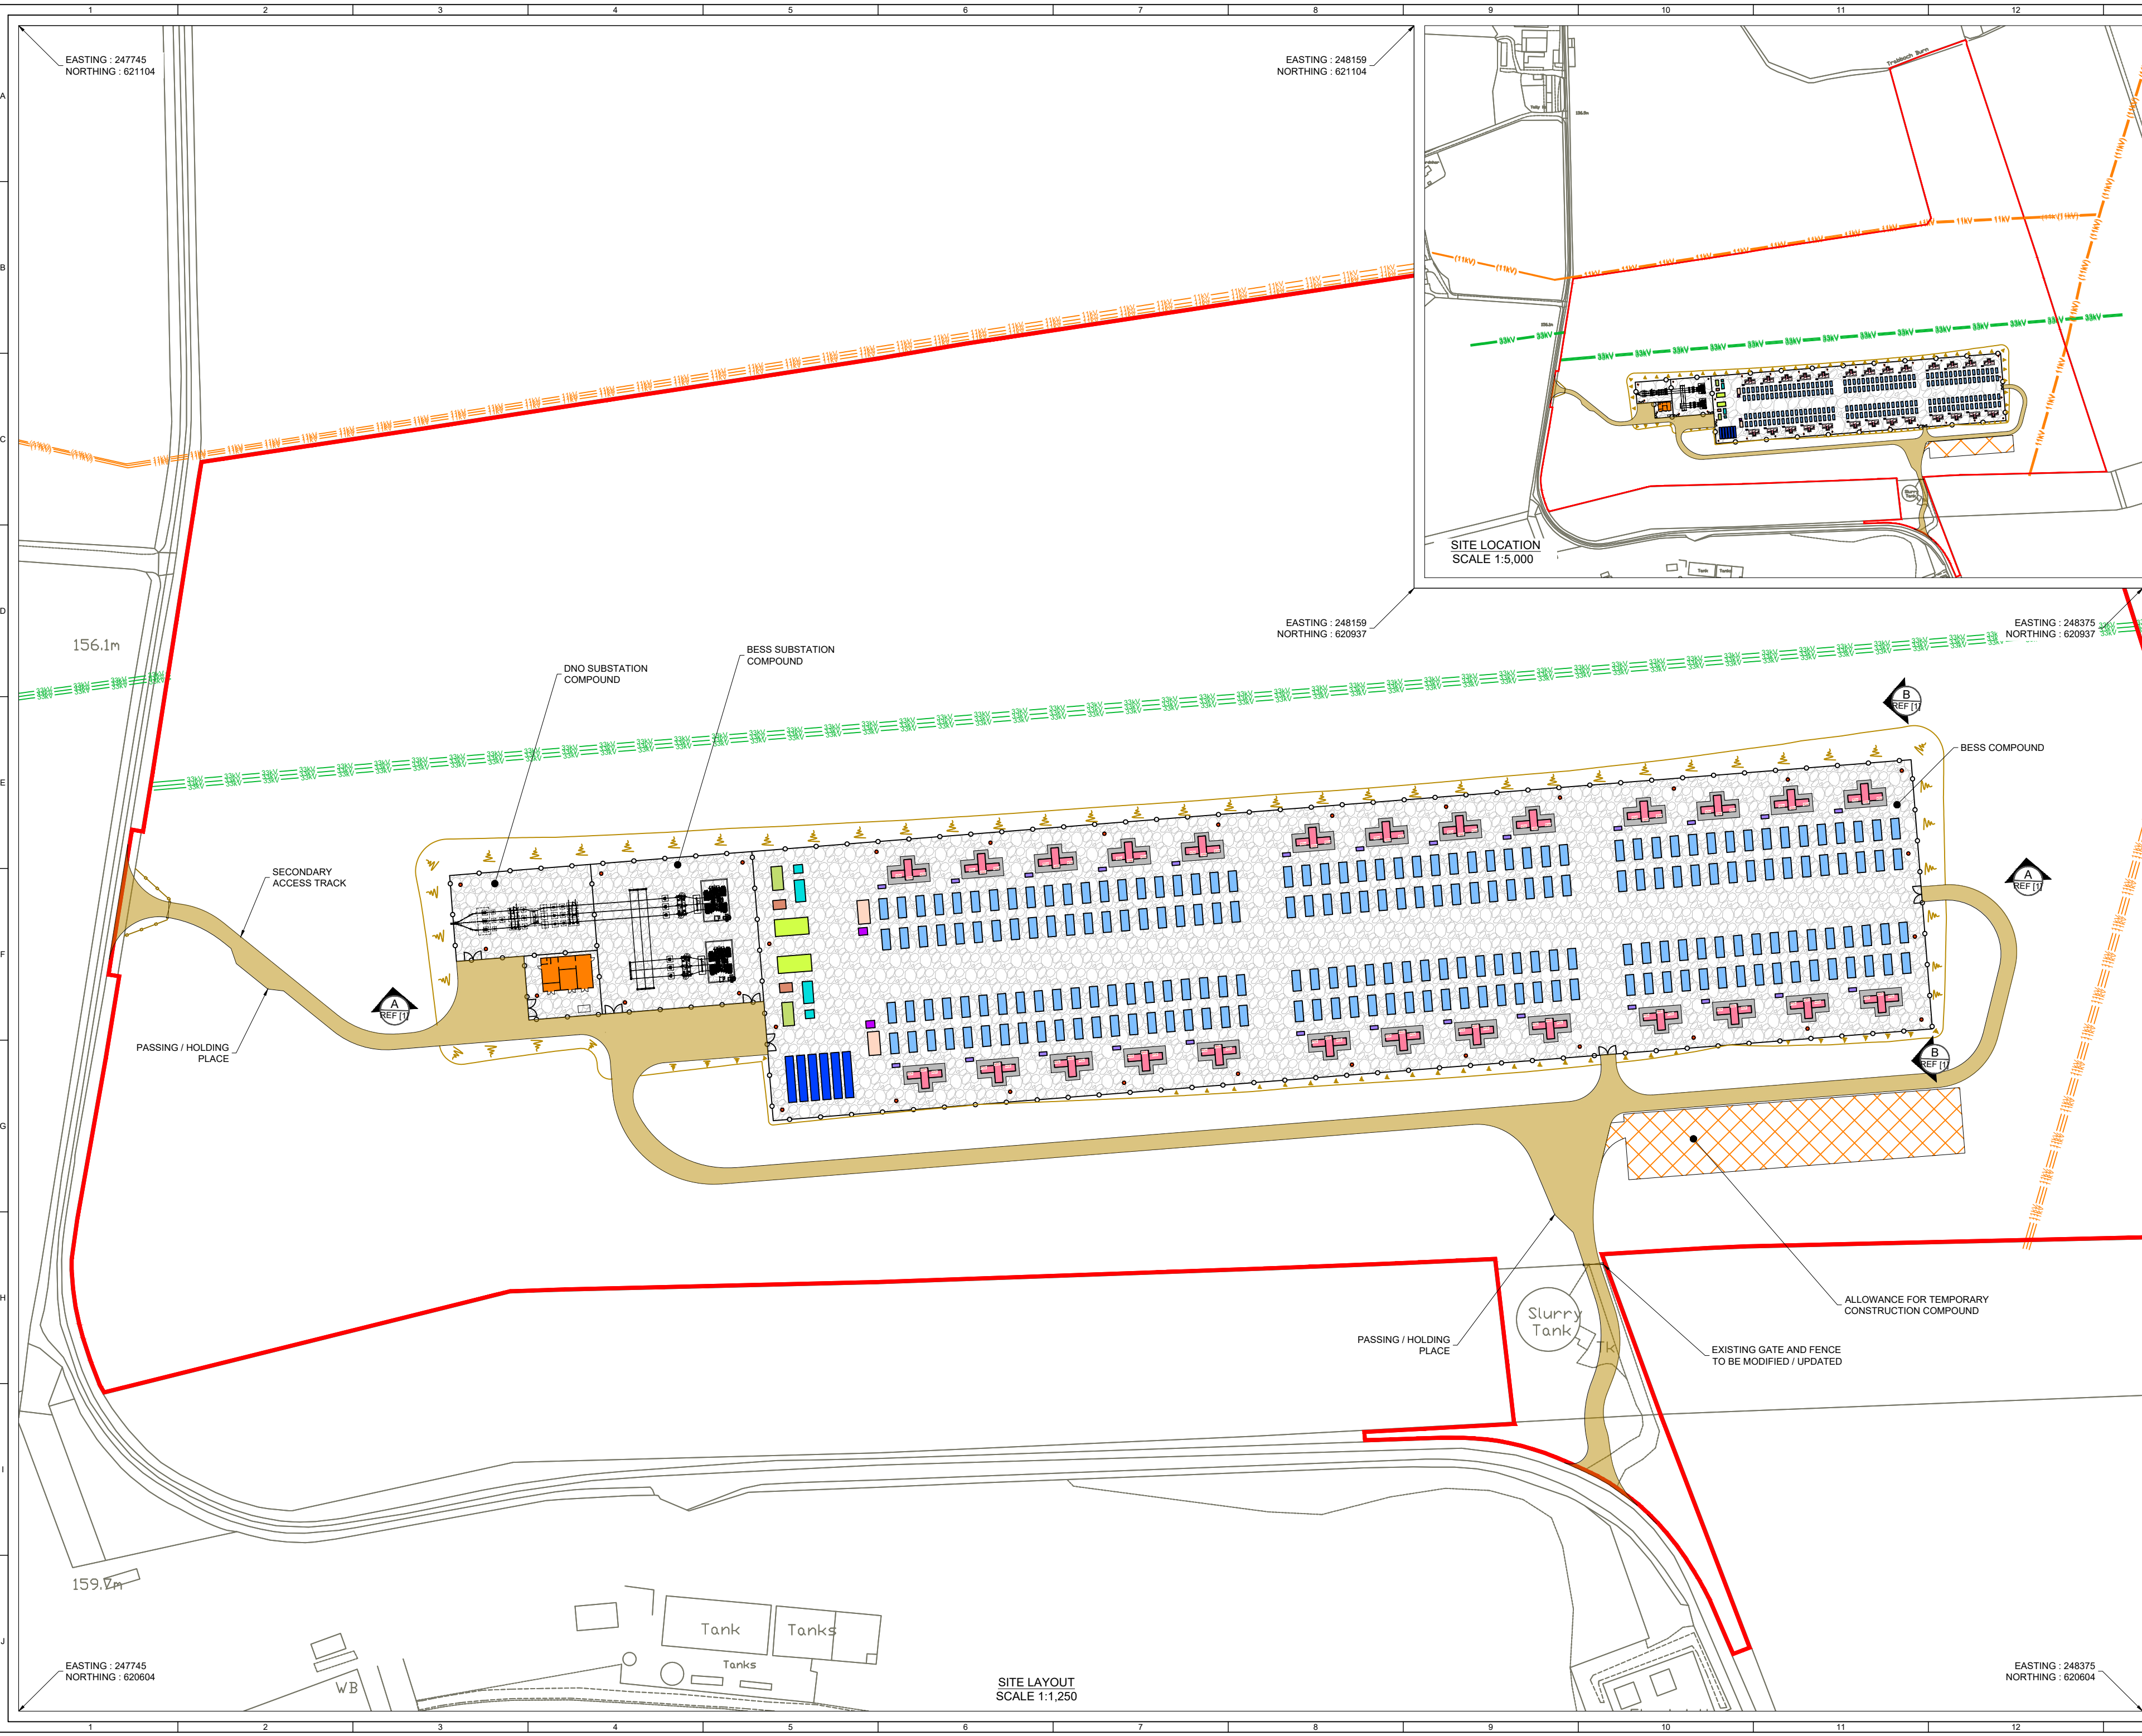

© CROWN COPYRIGHT, ALL RIGHTS RESERVED.
2025 LICENCE NUMBER 0100031673.

KEY:

- DEVELOPMENT BOUNDARY (OUTSIDE OF LINE DENOTES BOUNDARY)
- PALISADE, WELDMESH OR ACOUSTIC FENCE
- BATTERY STORAGE ENCLOSURE (BSE)
- 2 No. POWER CONVERSION SYSTEMS (PCS) WITH TWIN MV SKID AND APRON SLAB
- DNO SUBSTATION BUILDING
- BESS SUBSTATION BUILDING
- AUXILIARY TRANSFORMER
- LV SWITCHGEAR ROOM
- AGGREGATION PANEL WITH LV PILLAR
- PRE-INSERTION RESISTOR
- CAPACITOR BANK
- HARMONIC FILTER AND RESISTOR
- SPARES CONTAINER
- LIGHTING / CCTV COLUMN
- GRAVEL OR ASPHALT FINISH TO SUIT DETAILED EARTHING DESIGN
- ACCESS TRACK
- EARTHWORKS BATTER
- EXISTING FENCE MODIFIED
- GATE

EXISTING OVERHEAD UTILITIES

- (11kV) 22kV/11kV (SP ENERGY RECORDS)
- 11kV 22kV/11kV (SP ENERGY SURVEYED)
- (33kV) 33kV (SP ENERGY RECORDS)
- 33kV 33kV (SP ENERGY SURVEYED)

NOTES:

1. LAYOUT IS INDICATIVE AND SUBJECT TO DETAILED DESIGN.

REFERENCES:

[1] 05200-RES-LAY-DR-PT-002 - INFRASTRUCTURE LAYOUT ELEVATION VIEWS

2	BM	JH	WM	2025-03-03	DESIGN EVOLUTION
1	BM	CH	JH	2024-11-20	FIRST ISSUE
ISSUE	DRAWN	CHKD	APPD	DATE	REVISION NOTES
PURPOSE				COORDINATES	
PLANNING				OSGB 1936	
SCALE				DATUM	
AS SHOWN @ A2				N/A	
LAYOUT DRAWING				T-LAYOUT NO	
N/A				N/A	
PROJECT TITLE					
WESTPORT BESS					
DRAWING TITLE					
INFRASTRUCTURE LAYOUT					
RES DRAWING NUMBER					REV
05200-RES-LAY-DR-PT-001					2
THIS DRAWING IS THE PROPERTY OF RENEWABLE ENERGY SYSTEMS LIMITED AND NO REPRODUCTION MAY BE MADE IN WHOLE OR IN PART WITHOUT PERMISSION					

BEAFORT COURT,
EGG FARM LANE,
KINGS LANGLEY,
HERTS WD4 8LX, UK
TEL +44 (0) 1923 299200
WWW.RES-GROUP.COM