


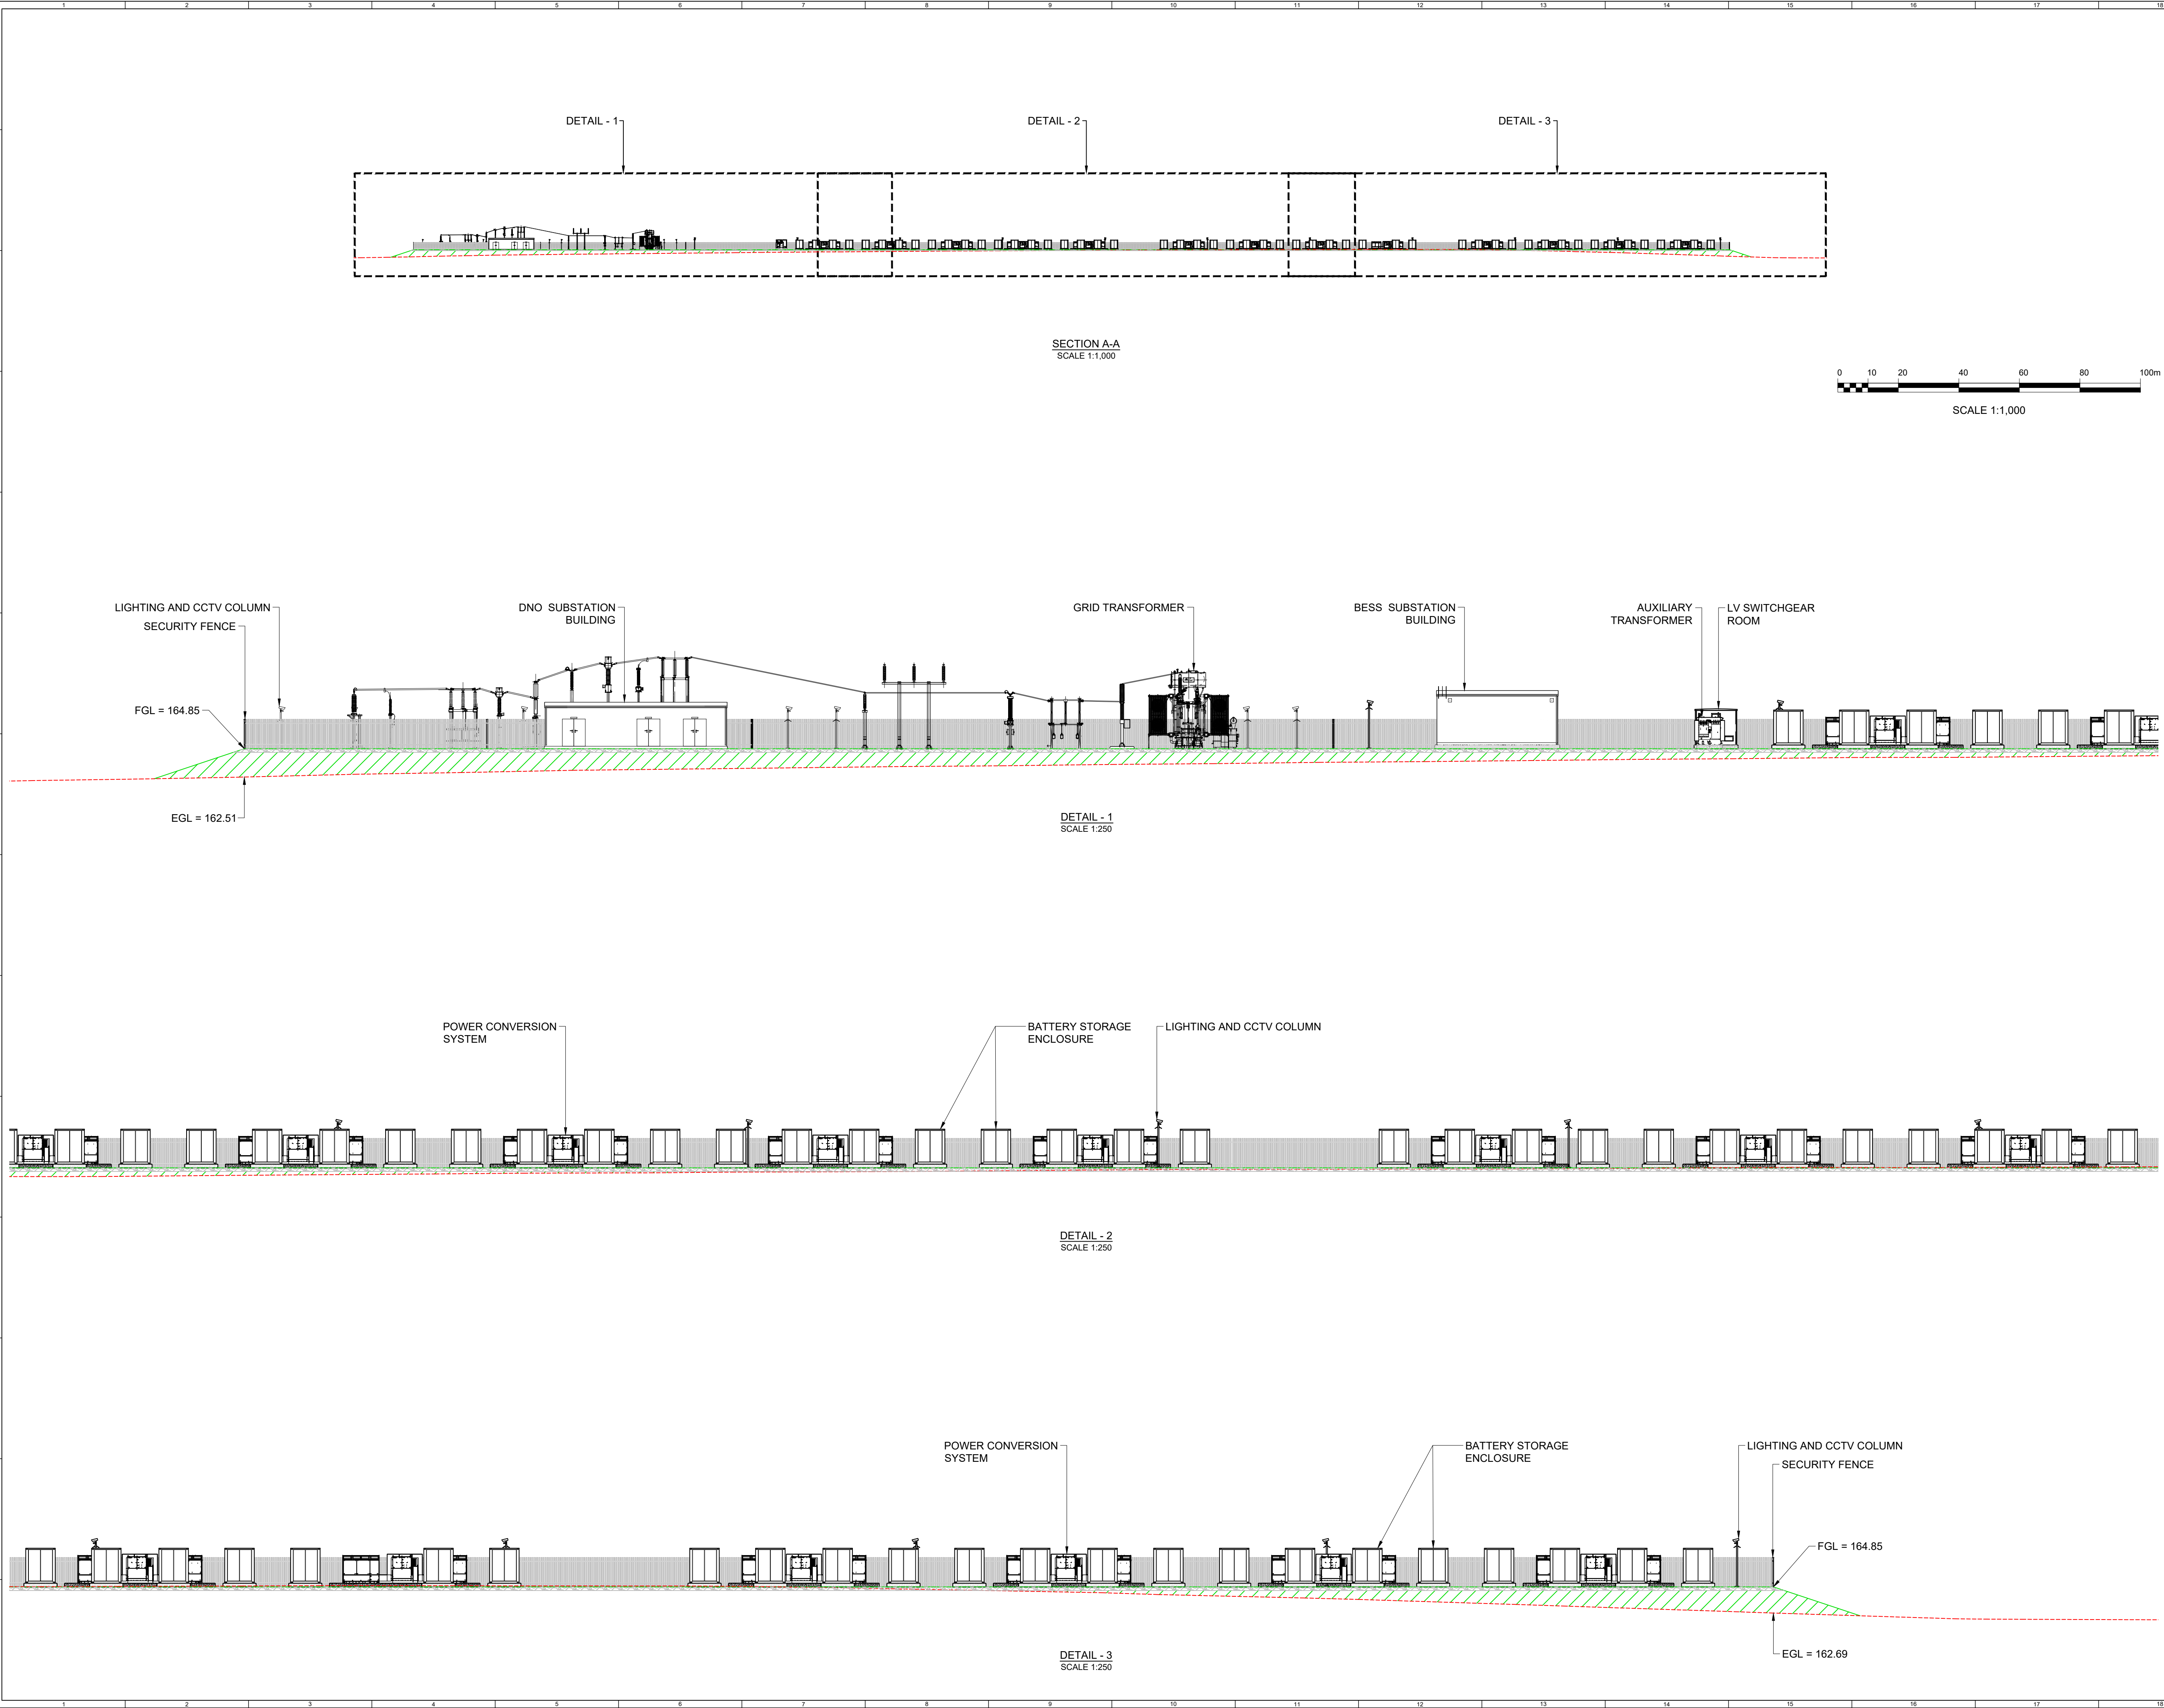

KEY:

- EXISTING GROUND LEVEL
- FINISHED GROUND LEVEL
- COMPOUND HARDSTANDING
- EMBANKMENT FILL

NOTES:

1. FOR PLAN VIEW AND SECTION CALL-OUTS SEE REF. [1].


REFERENCES:

[1] INFRASTRUCTURE LAYOUT - 05200-RES-LAY-DR-PT-001



SHEET 1 OF 2

1	BM	WM	JH	2025-02-28	FIRST ISSUE
ISSUE	DRAWN	CHKD	APPD	DATE	REVISION NOTES
PURPOSE	PLANNING				COORDINATES
SCALE	AS SHOWN	@ A1		DATUM	N/A
LAYOUT DWG	N/A			T-LAYOUT NO.	N/A
PROJECT TITLE					
WESTPORT BESS					
DRAWING TITLE					
INFRASTRUCTURE LAYOUT ELEVATION VIEWS					
RES DRAWING NUMBER					REV
05200-RES-LAY-DR-PT-002					1
THIS DRAWING IS THE PROPERTY OF RENEWABLE ENERGY SYSTEMS LIMITED AND NO REPRODUCTION MAY BE MADE IN WHOLE OR IN PART WITHOUT PERMISSION					
res					
BEAUFORT COURT, EGG FARM LANE, KINGS LANGLEY, HERTS WD4 8LR, UK TEL: +44 (0) 1923 295200 WWW.RES-GROUP.COM					

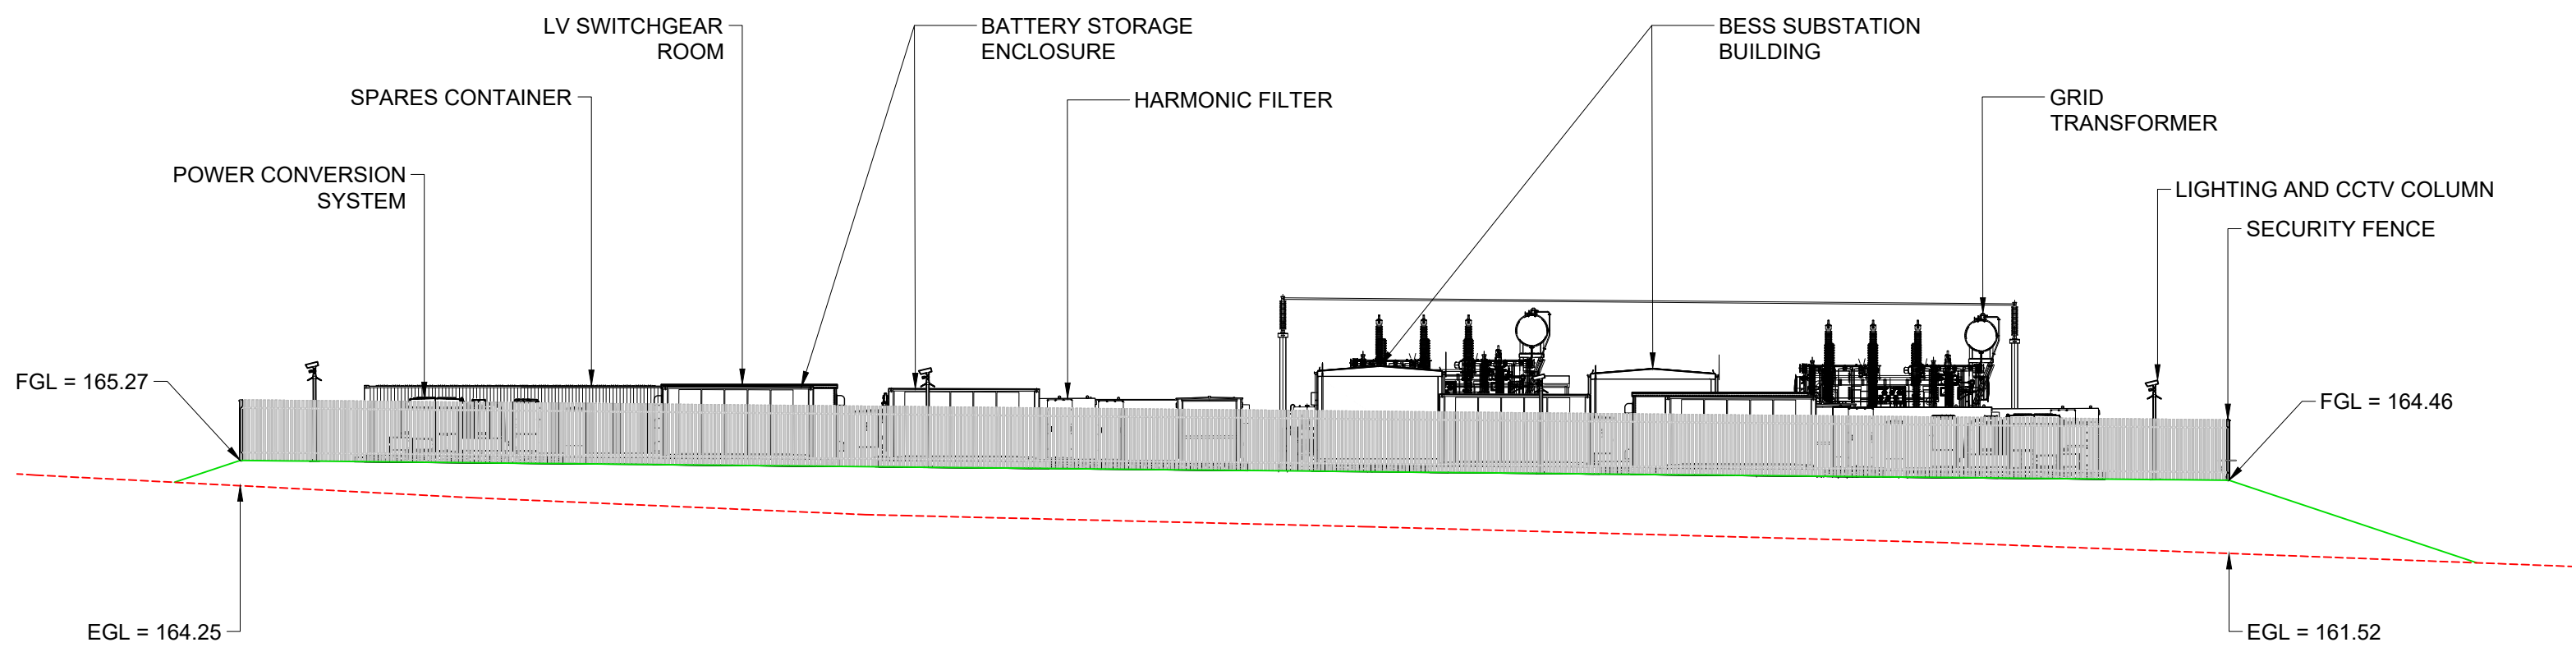

ELEVATION B-B
(WITH FRONT FENCE)
SCALE 1:250

KEY:

- EXISTING GROUND LEVEL
- FINISHED GROUND LEVEL
- COMPOUND HARDSTANDING
- EMBANKMENT FILL

NOTES:


1. FOR PLAN VIEW AND SECTION CALL-OUTS SEE REF. [1].

REFERENCES:

[1] INFRASTRUCTURE LAYOUT - 05200-RES-LAY-DR-PT-001



SHEET 2 OF 2

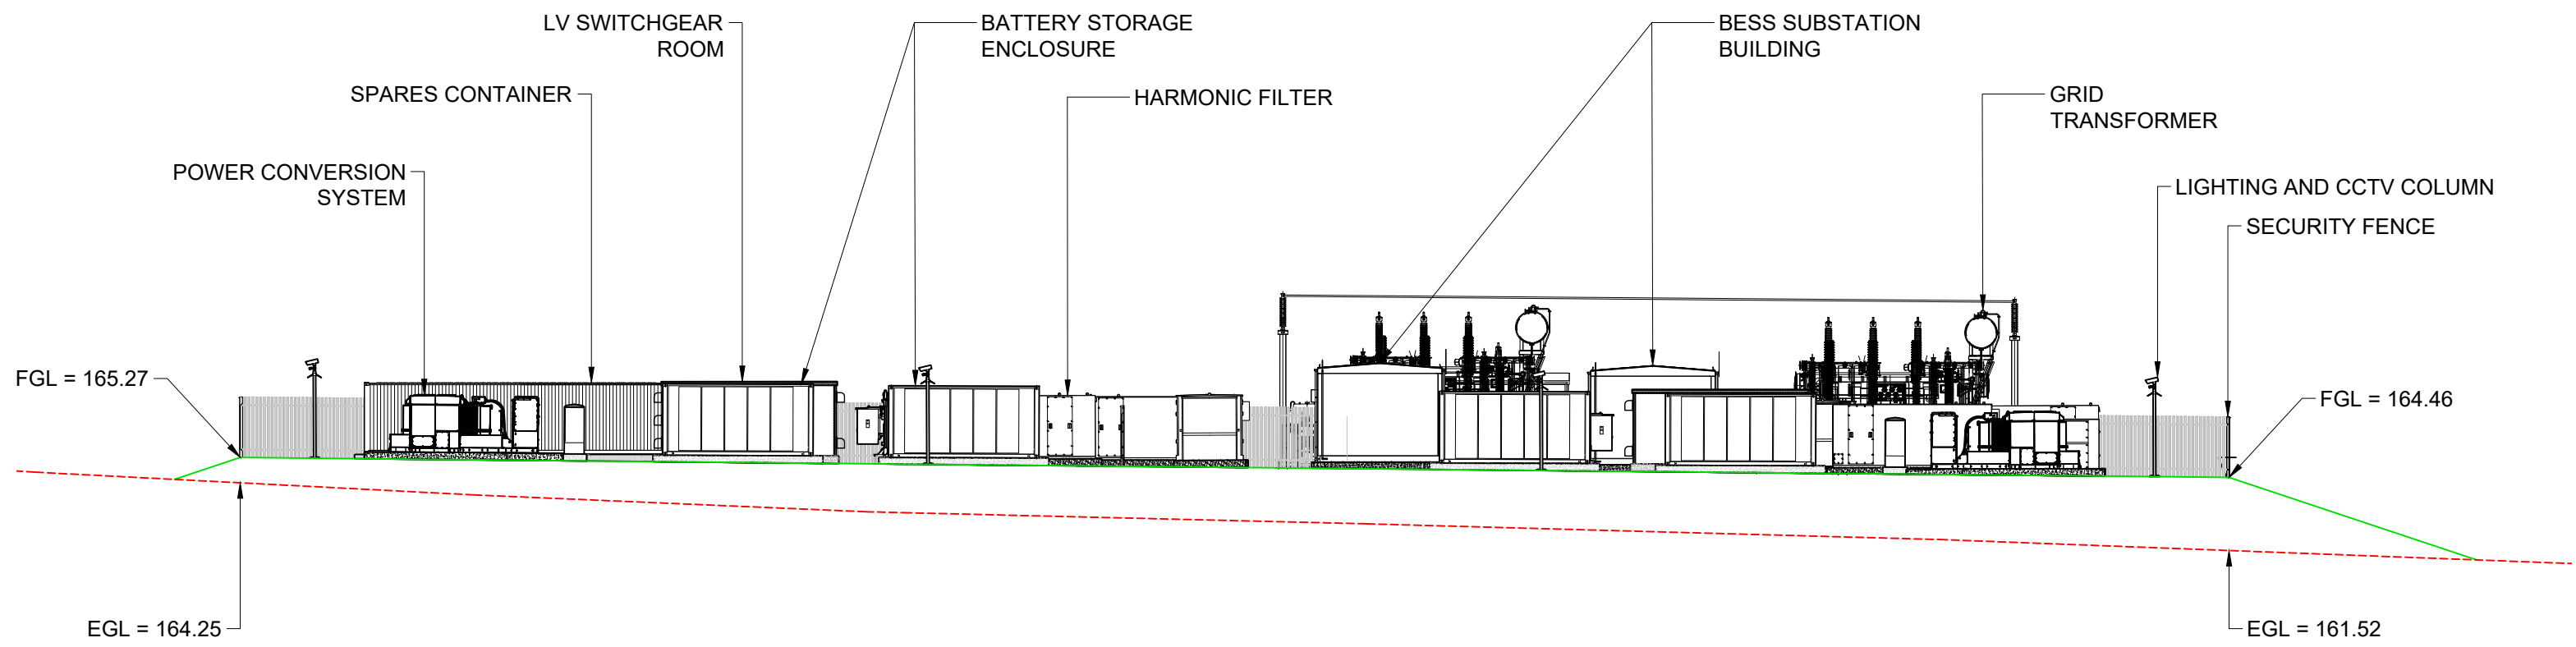

ELEVATION B-B
(WITHOUT FRONT FENCE)
SCALE 1:250

1	BM	WM	JH	2025-02-28	FIRST ISSUE
ISSUE	DRAWN	CHKD	APPD	DATE	REVISION NOTES
PURPOSE	PLANNING				COORDINATES
SCALE	AS SHOWN @ A1				DATUM
LAYOUT DWG	N/A				T-LAYOUT NO.
PROJECT TITLE					WESTPORT BESS
DRAWING TITLE					INFRASTRUCTURE LAYOUT ELEVATION VIEWS
RES DRAWING NUMBER					05200-RES-LAY-DR-PT-002
REV					1
THIS DRAWING IS THE PROPERTY OF RENEWABLE ENERGY SYSTEMS LIMITED AND NO REPRODUCTION MAY BE MADE IN WHOLE OR IN PART WITHOUT PERMISSION					
BEAUFORT COURT, EGG FARM LANE, KINGS LANGLEY, HERTS WD4 8LR, UK TEL: +44 (0) 1923 290200 WWW.RES-GROUP.COM					